



**Detail A  
Trickle Vent**

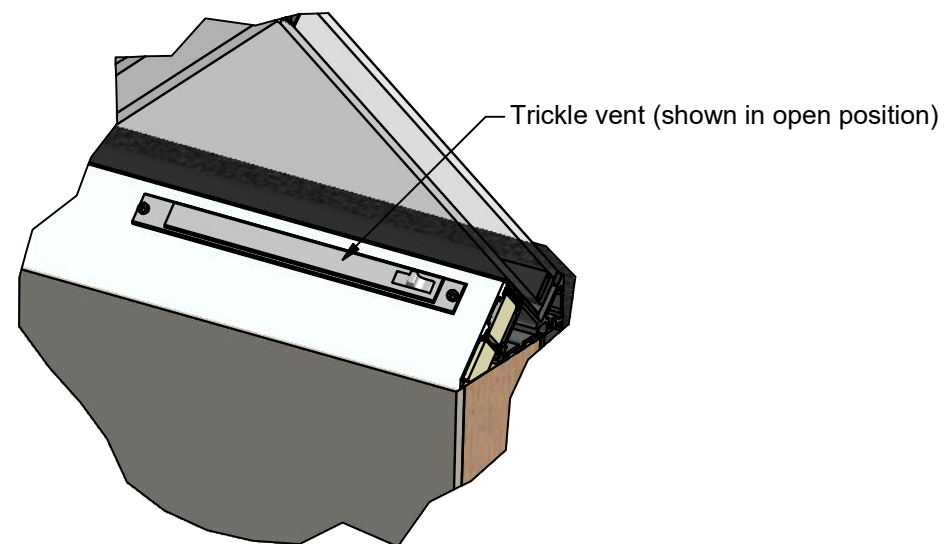

**Trickle Vent X-Section  
( Scale 1:2 )**

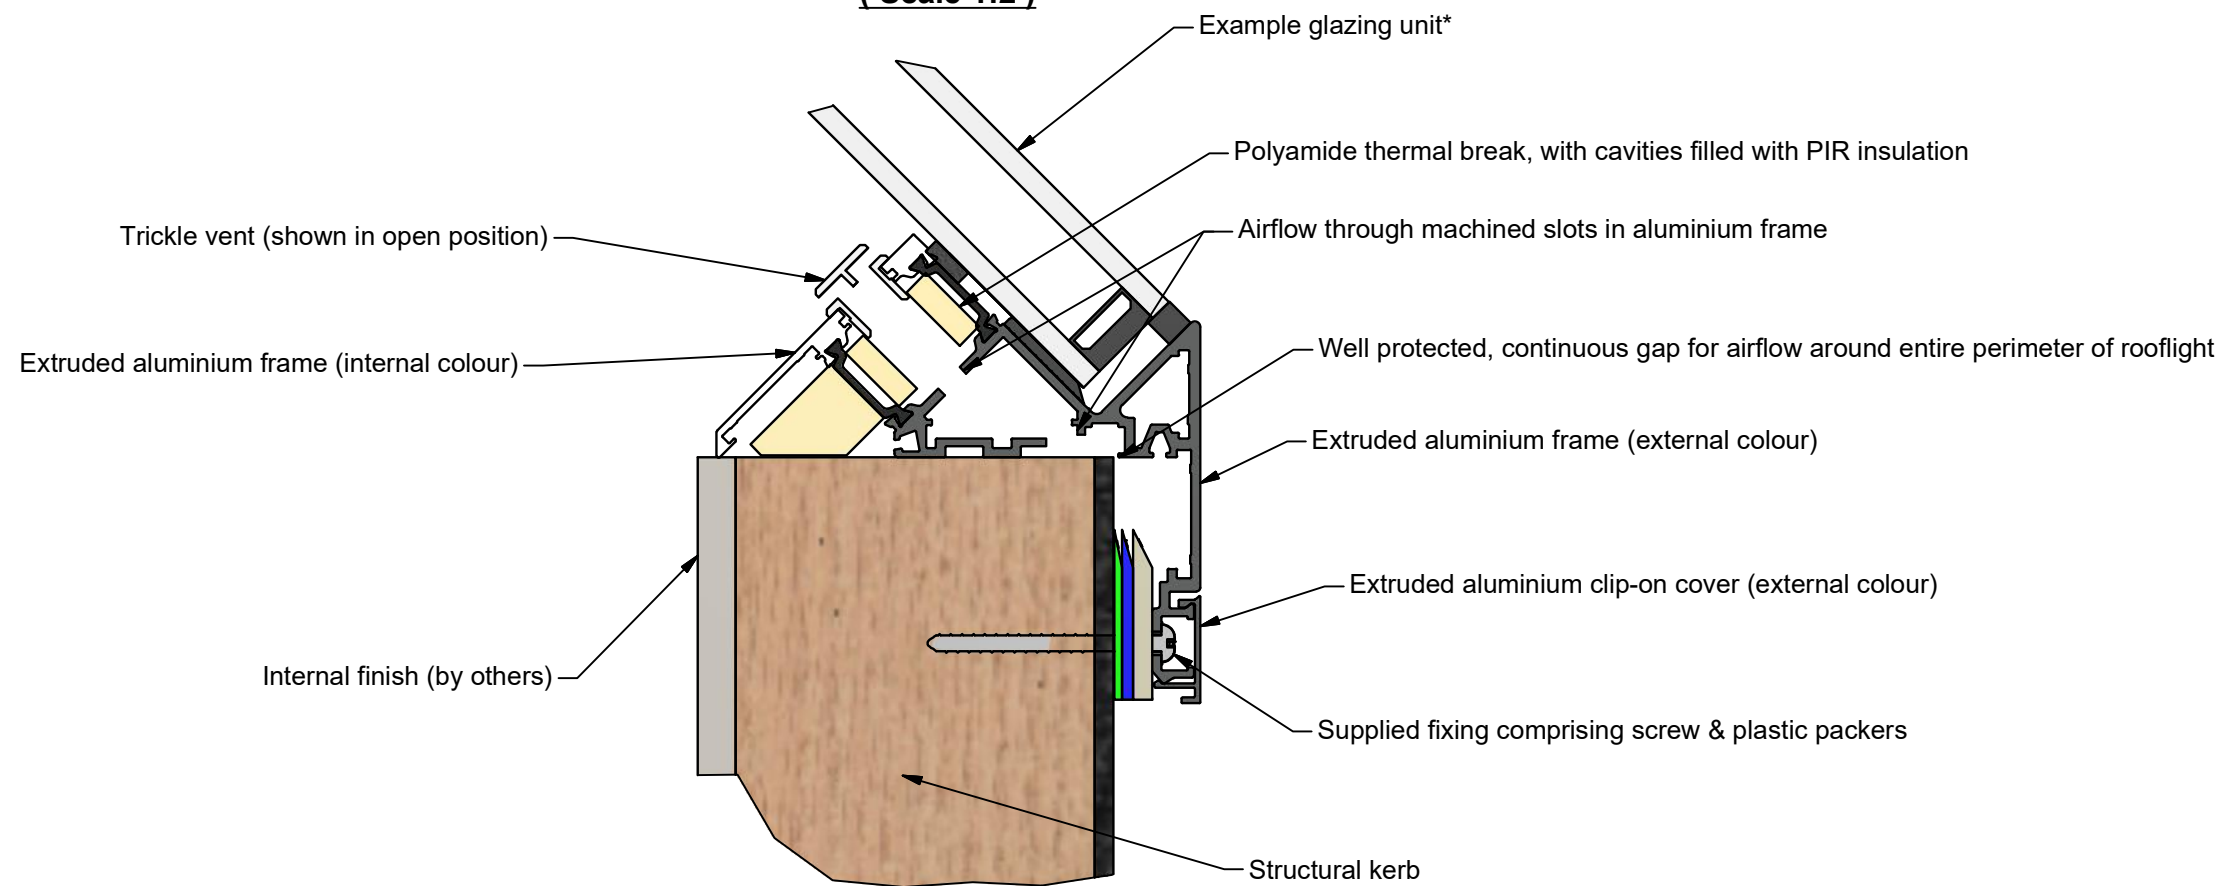

\* Example glazing unit shown here:  
 - 6mm clear HST toughened outer pane  
 - 18mm warm edge argon filled siliconed sealed spacer  
 - 6mm clear soft coat low-E HST toughened inner pane

<p>Saw Mills Road Diss Norfolk IP22 4RG</p> <p>Tel: +44 (0)333 8000 881 Fax: +44 (0)333 8000 882 Email: sales@glazingvision.co.uk Website: www.glazingvision.co.uk</p>	<p>IT IS GLAZING VISION'S POLICY TO CONTINUOUSLY DEVELOP AND IMPROVE OUR PRODUCTS. WE THEREFORE RESERVE THE RIGHT TO MODIFY OR CHANGE THE DETAIL DESIGN AT OUR DISCRETION AND WITHOUT PRIOR NOTICE. THIS DRAWING IS COPYRIGHT AND THE SOLE PROPERTY OF GLAZING VISION LTD. THE DESIGNS/INFORMATION IT CONTAINS ARE PRIVATE AND CONFIDENTIAL. IT MUST NOT BE COPIED, EXHIBITED OR COMMUNICATED TO THIRD PARTIES FOR ANY PURPOSE OTHER THAN THAT FOR WHICH IT WAS ISSUED WITHOUT THE WRITTEN PERMISSION OF GLAZING VISION LTD.</p>	<p>Third angle projection unless otherwise noted.                  Tolerances:                  Whole numbers = ±1mm                  One decimal place = ±0.5mm                  Two decimal places = ±0.2mm                  All angles 90±0.5 degrees unless specified  <b>IF IN DOUBT - ASK! DO NOT SCALE</b>                  Supplier to deburr &amp; remove sharp corners</p>	<p>Rev</p>	<p>Revision Description</p>	<p>Drawn/ Date</p>	<p>Product: 404 - GV Standard Pyramid                  Description: Trickle Vents</p>	<p>Checked By: SW</p>
			<p>-</p>	<p>Initial issue</p>	<p>JSL 23/05/2018</p>	<p>Materials: -                  Finish: -                  Weight: N/A                  Quantity: -                  Scale: NTS</p>	<p>Check Date: 23/05/2018</p>
			<p>-</p>	<p>-</p>	<p>-</p>	<p>Drawn By: JSL                  Drawn Date: 23/05/2018</p>	<p>Drawing No: 404-ASS-428</p>
			<p>-</p>	<p>-</p>	<p>-</p>	<p>-</p>	<p>-</p>