


IT IS GLAZING VISION'S POLICY TO CONTINUOUSLY DEVELOP AND IMPROVE OUR PRODUCTS. WE THEREFORE RESERVE THE RIGHT TO MODIFY OR CHANGE THE DETAIL DESIGN AT OUR DISCRETION AND WITHOUT PRIOR NOTICE.

THIS DRAWING IS COPYRIGHT AND THE SOLE PROPERTY OF GLAZING VISION INC. THE DESIGNS / INFORMATION IT CONTAINS ARE PRIVATE AND CONFIDENTIAL. IT MUST NOT BE COPIED, EXHIBITED OR COMMUNICATED TO THIRD PARTIES FOR ANY PURPOSE OTHER THAN THAT FOR WHICH IT WAS ISSUED WITHOUT THE WRITTEN PERMISSION OF GLAZING VISION INC.

ALL DIMENSIONS IN mm UNLESS OTHERWISE STATED

UPSTAND TO BE CONSTRUCTED TO WITHIN $\pm 10\text{mm}$ ON STRAIGHT & $\pm 12\text{mm}$ ON DIAGONAL DESIGNED SIZES. WEATHERING BY OTHERS.

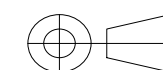


Third angle projection unless otherwise stated

THIS IS A STANDARD DRAWING, THE UNIT PURCHASED MAY VARY. THIS DRAWING DOES NOT INDICATE ACCURATE DIMENSIONS FOR ANY EXISTING STRUCTURAL COMPONENTS OR PRODUCTS.

DO NOT USE THIS DRAWING FOR ANY SITE LAYOUTS. ON-SITE PERSONNEL ARE RESPONSIBLE TO CONFIRM DRAWINGS VS SPECIFIC SITE CONDITIONS.

Section Along the Fall

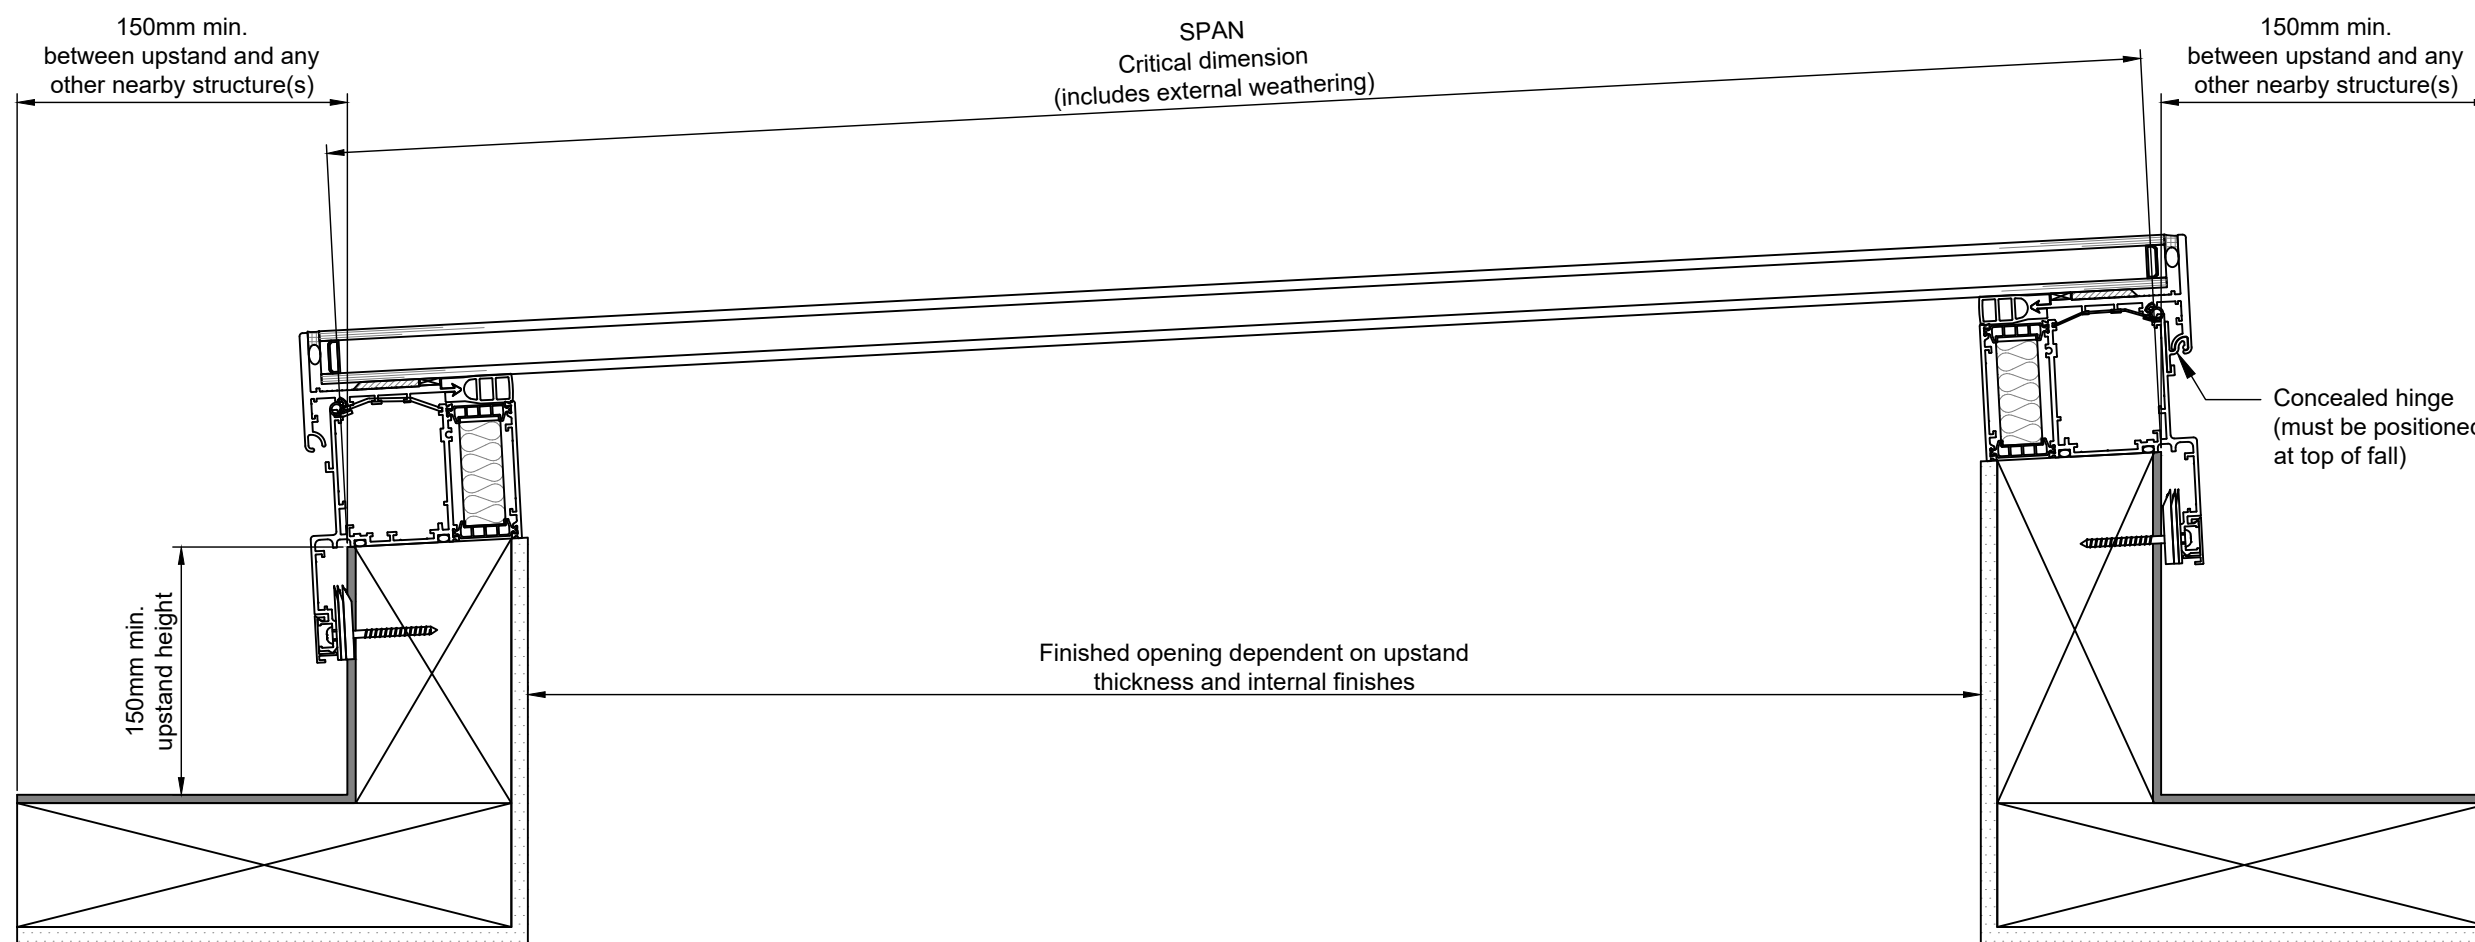

Refer to 407-SDD-UK-002 and 100-SDD-UK-001 for detailed upstand information

Refer to 407-SDD-UK-005 for detailed product section information

| | |
|-------------------------|---|
| ESTIMATED WEIGHT N/A | SCALE Not to scale <small>(UNLESS OTHERWISE STATED)</small> |
|-------------------------|---|

| REVISION | DESCRIPTION | NAME/DATE |
|----------|-----------------|--------------------|
| - | Initial Release | DRA 07/May/2025 |
| | | |
| | | |
| | | |

| | |
|---|-------------------------------|
| PROJECT Skyhatch Electric | |
| TITLE / DESCRIPTION Section Along The Fall | CHECKED JOB 07/May/2025 |
| DRAWING NO. 407-SDD-UK-004 | SHEET 1 OF 1 |