


Third angle projection unless otherwise stated

THIS IS A STANDARD DRAWING, THE UNIT PURCHASED MAY VARY. THIS DRAWING DOES NOT INDICATE ACCURATE DIMENSIONS FOR ANY EXISTING STRUCTURAL COMPONENTS OR PRODUCTS.

DO NOT USE THIS DRAWING FOR ANY SITE LAYOUTS. ON-SITE PERSONNEL ARE RESPONSIBLE TO CONFIRM DRAWINGS VS SPECIFIC SITE CONDITIONS.

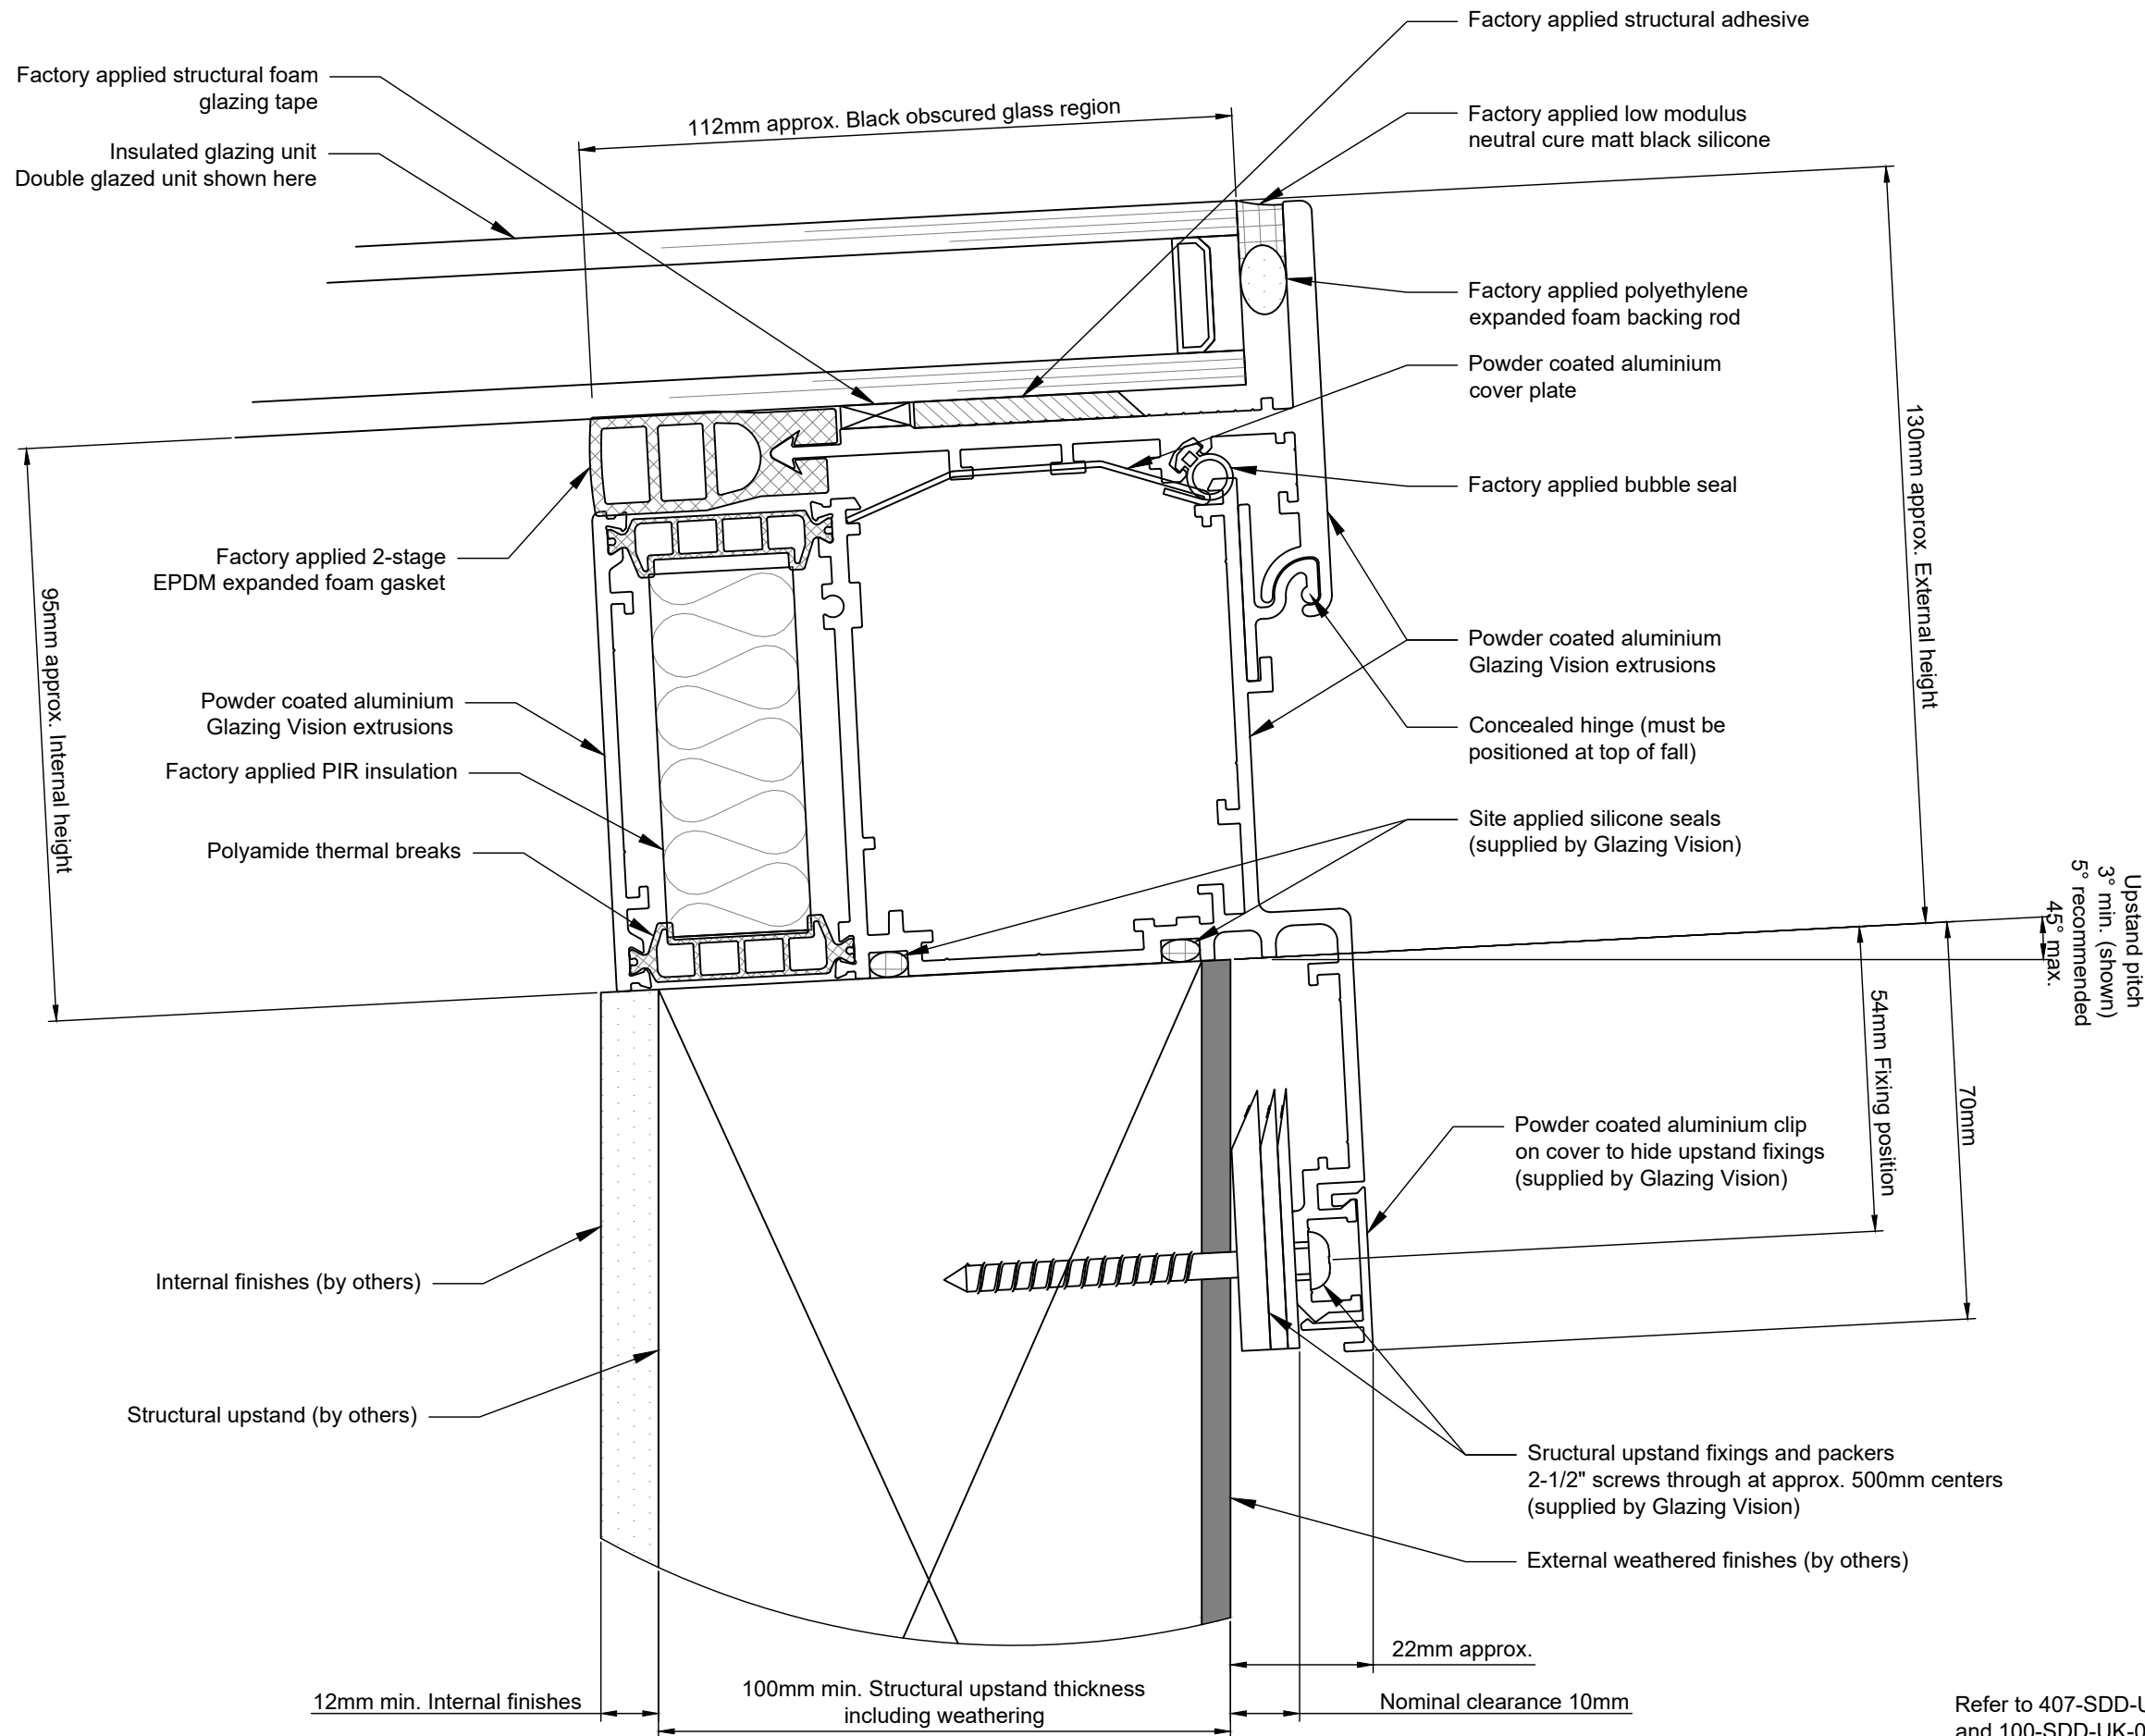

Refer to 407-SDD-UK-002 and 100-SDD-UK-001 for detailed upstand information

ESTIMATED WEIGHT	N/A	SCALE	Not to scale
------------------	-----	-------	--------------

REVISION	DESCRIPTION	NAME/DATE
-	Initial Release	DRA 07/May/2025

PROJECT Skyhatch Electric		
TITLE / DESCRIPTION	CHECKED	JOB
Section Detail	07/May/2025	
DRAWING NO. 407-SDD-UK-005	SHEET	1 OF 1