


Third angle projection unless otherwise stated

THIS IS A STANDARD DRAWING, THE UNIT PURCHASED MAY VARY. THIS DRAWING DOES NOT INDICATE ACCURATE DIMENSIONS FOR ANY EXISTING STRUCTURAL COMPONENTS OR PRODUCTS.

DO NOT USE THIS DRAWING FOR ANY SITE LAYOUTS. ON-SITE PERSONNEL ARE RESPONSIBLE TO CONFIRM DRAWINGS VS SPECIFIC SITE CONDITIONS.

Section Across the Fall

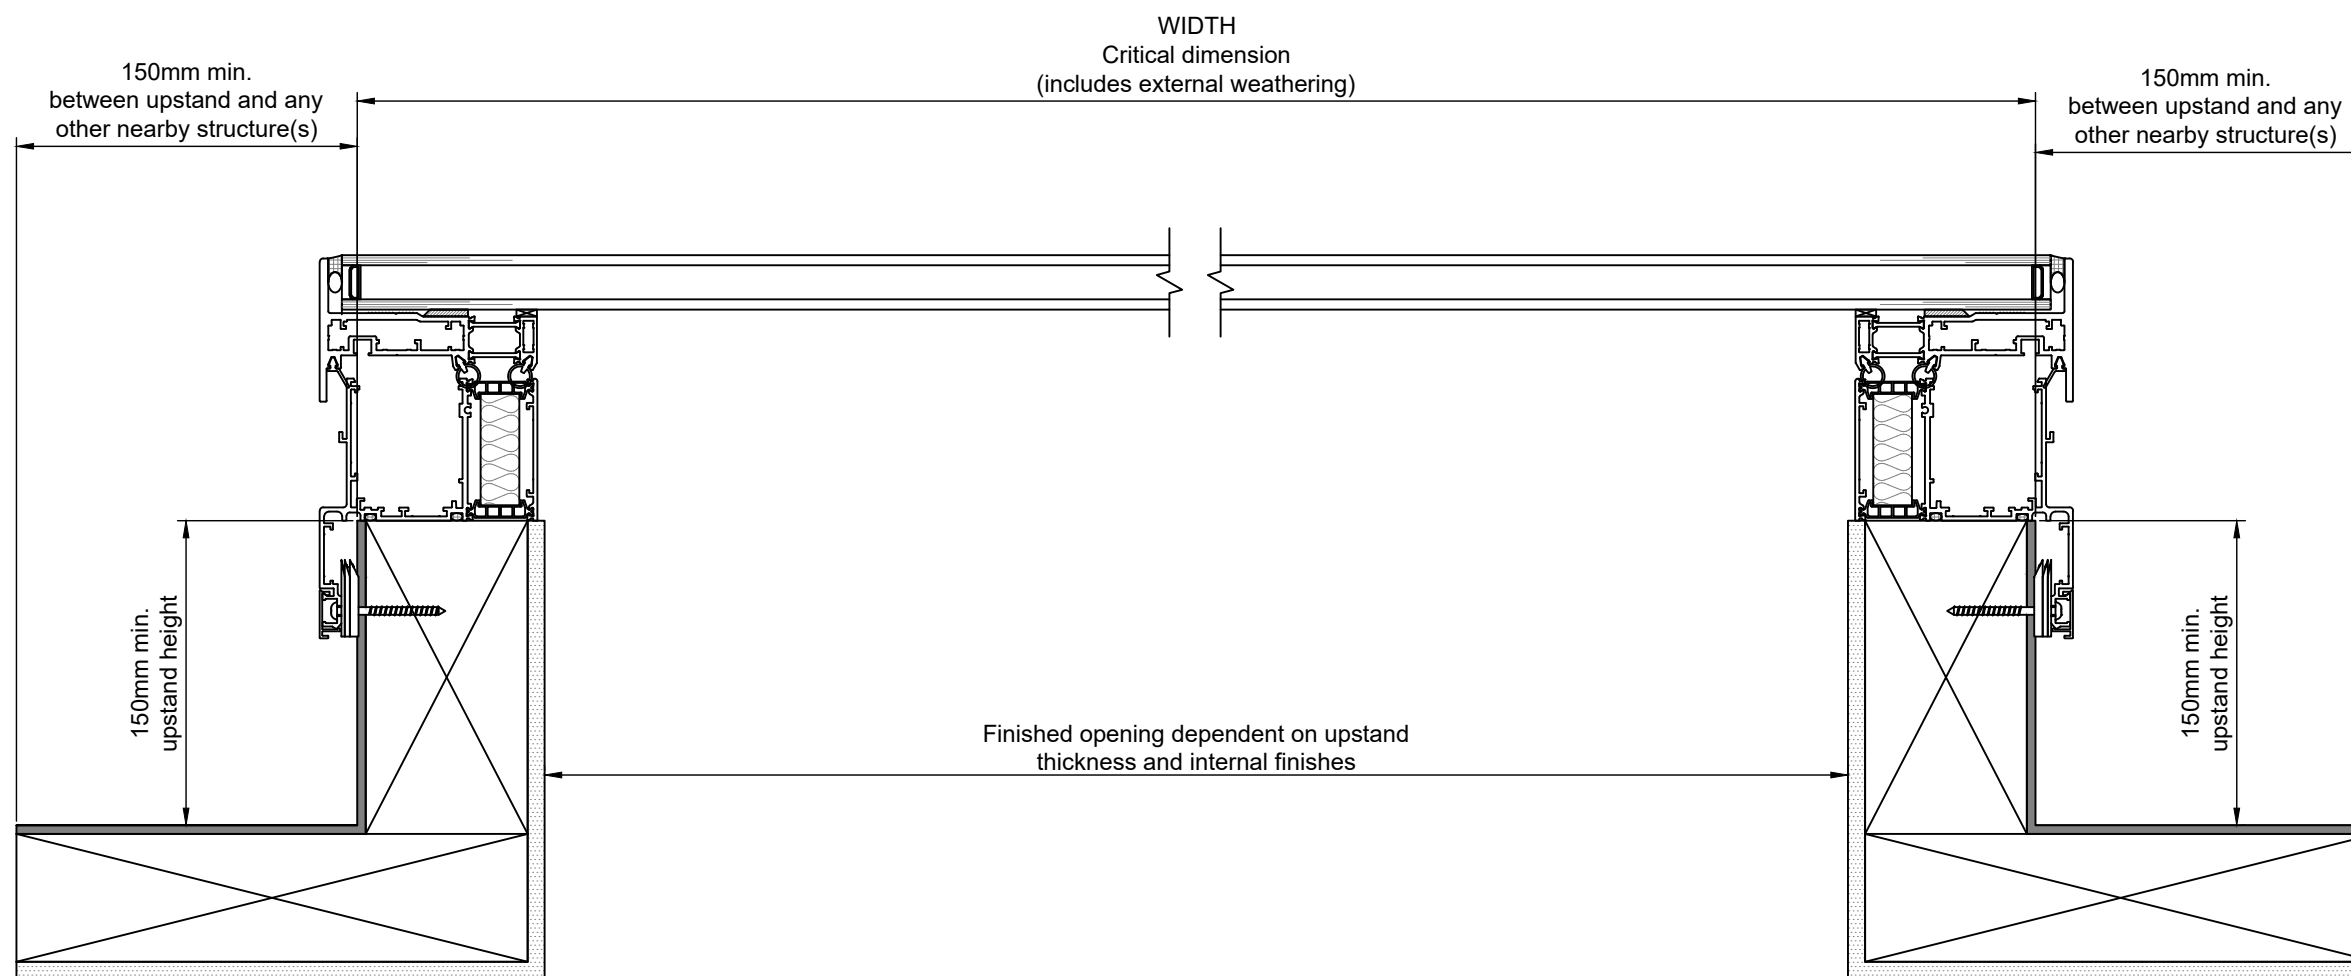

Refer to 407-SDD-UK-002 and 100-SDD-UK-001 for detailed upstand information

Refer to 407-SDD-UK-010 for detailed product section information

ESTIMATED WEIGHT N/A	SCALE Not to scale <small>(UNLESS OTHERWISE STATED)</small>
-------------------------	---

REVISION	DESCRIPTION	NAME/DATE
-	Initial Release	DRA 07/May/2025

PROJECT Skyhatch Manual	
TITLE / DESCRIPTION Section Across The Fall	CHECKED JOB 07/May/2025
DRAWING NO. 407-SDD-UK-008	SHEET 1 OF 1